



FRONT ELEVATION

SCALE: 1/8" = 1'-0"

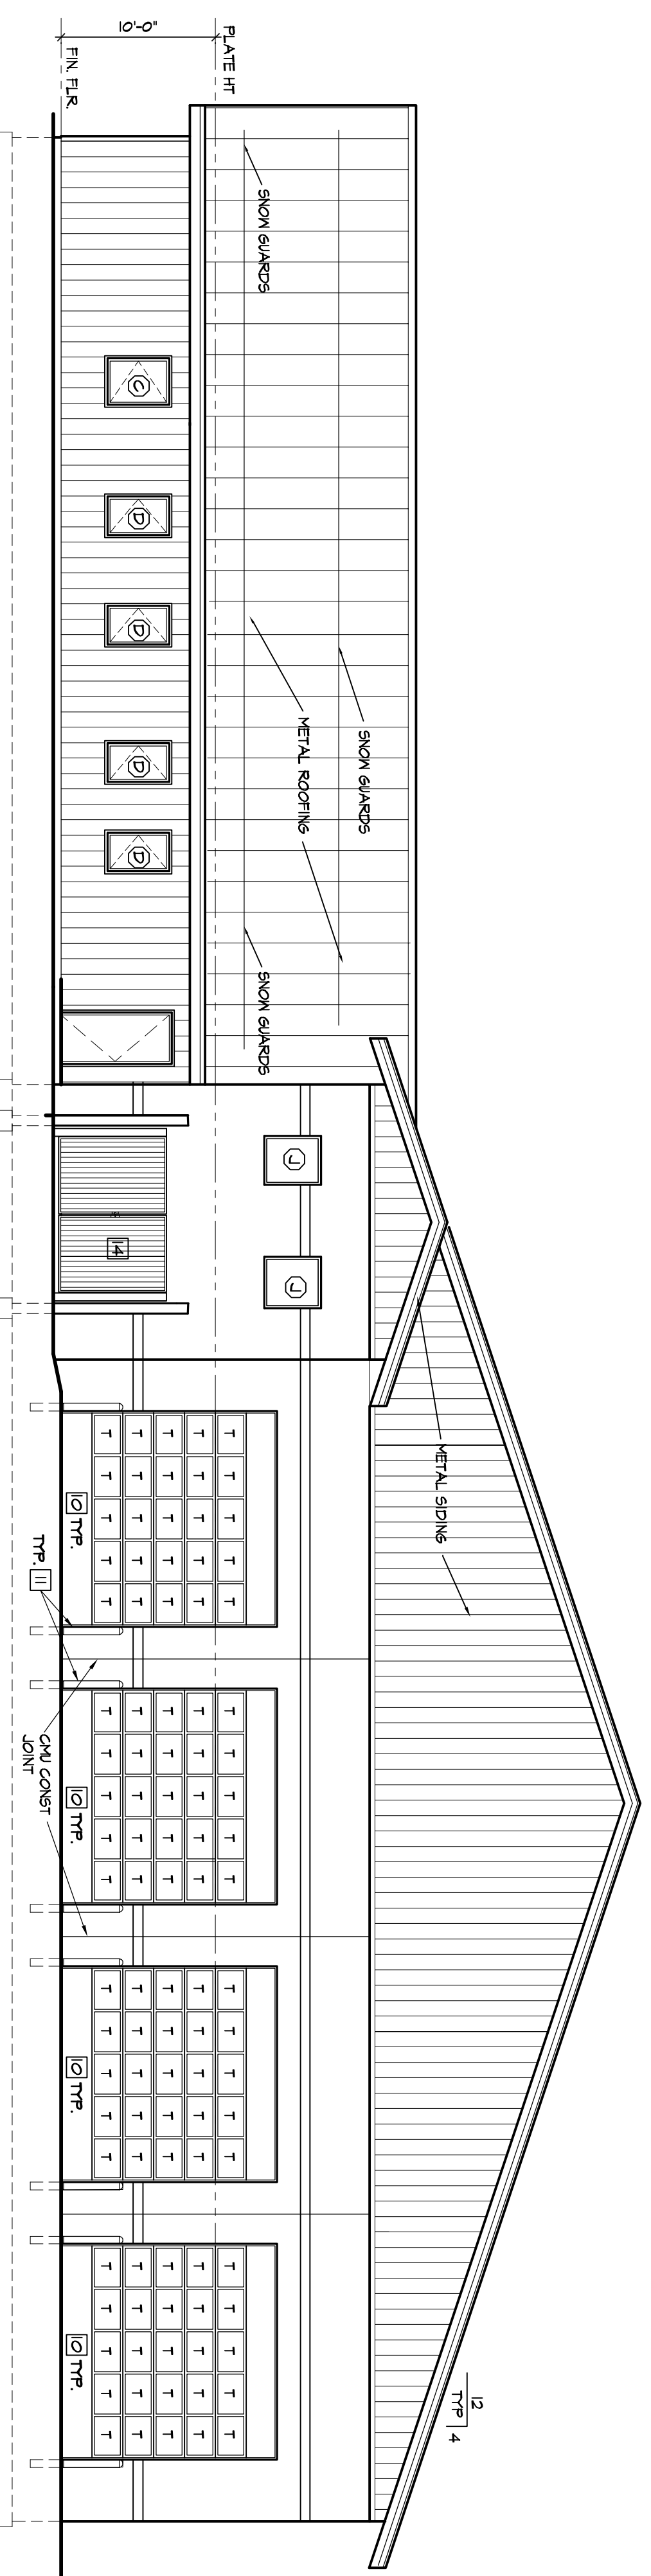


REAR ELEVATION

SCALE: 1/8" = 1'-0"

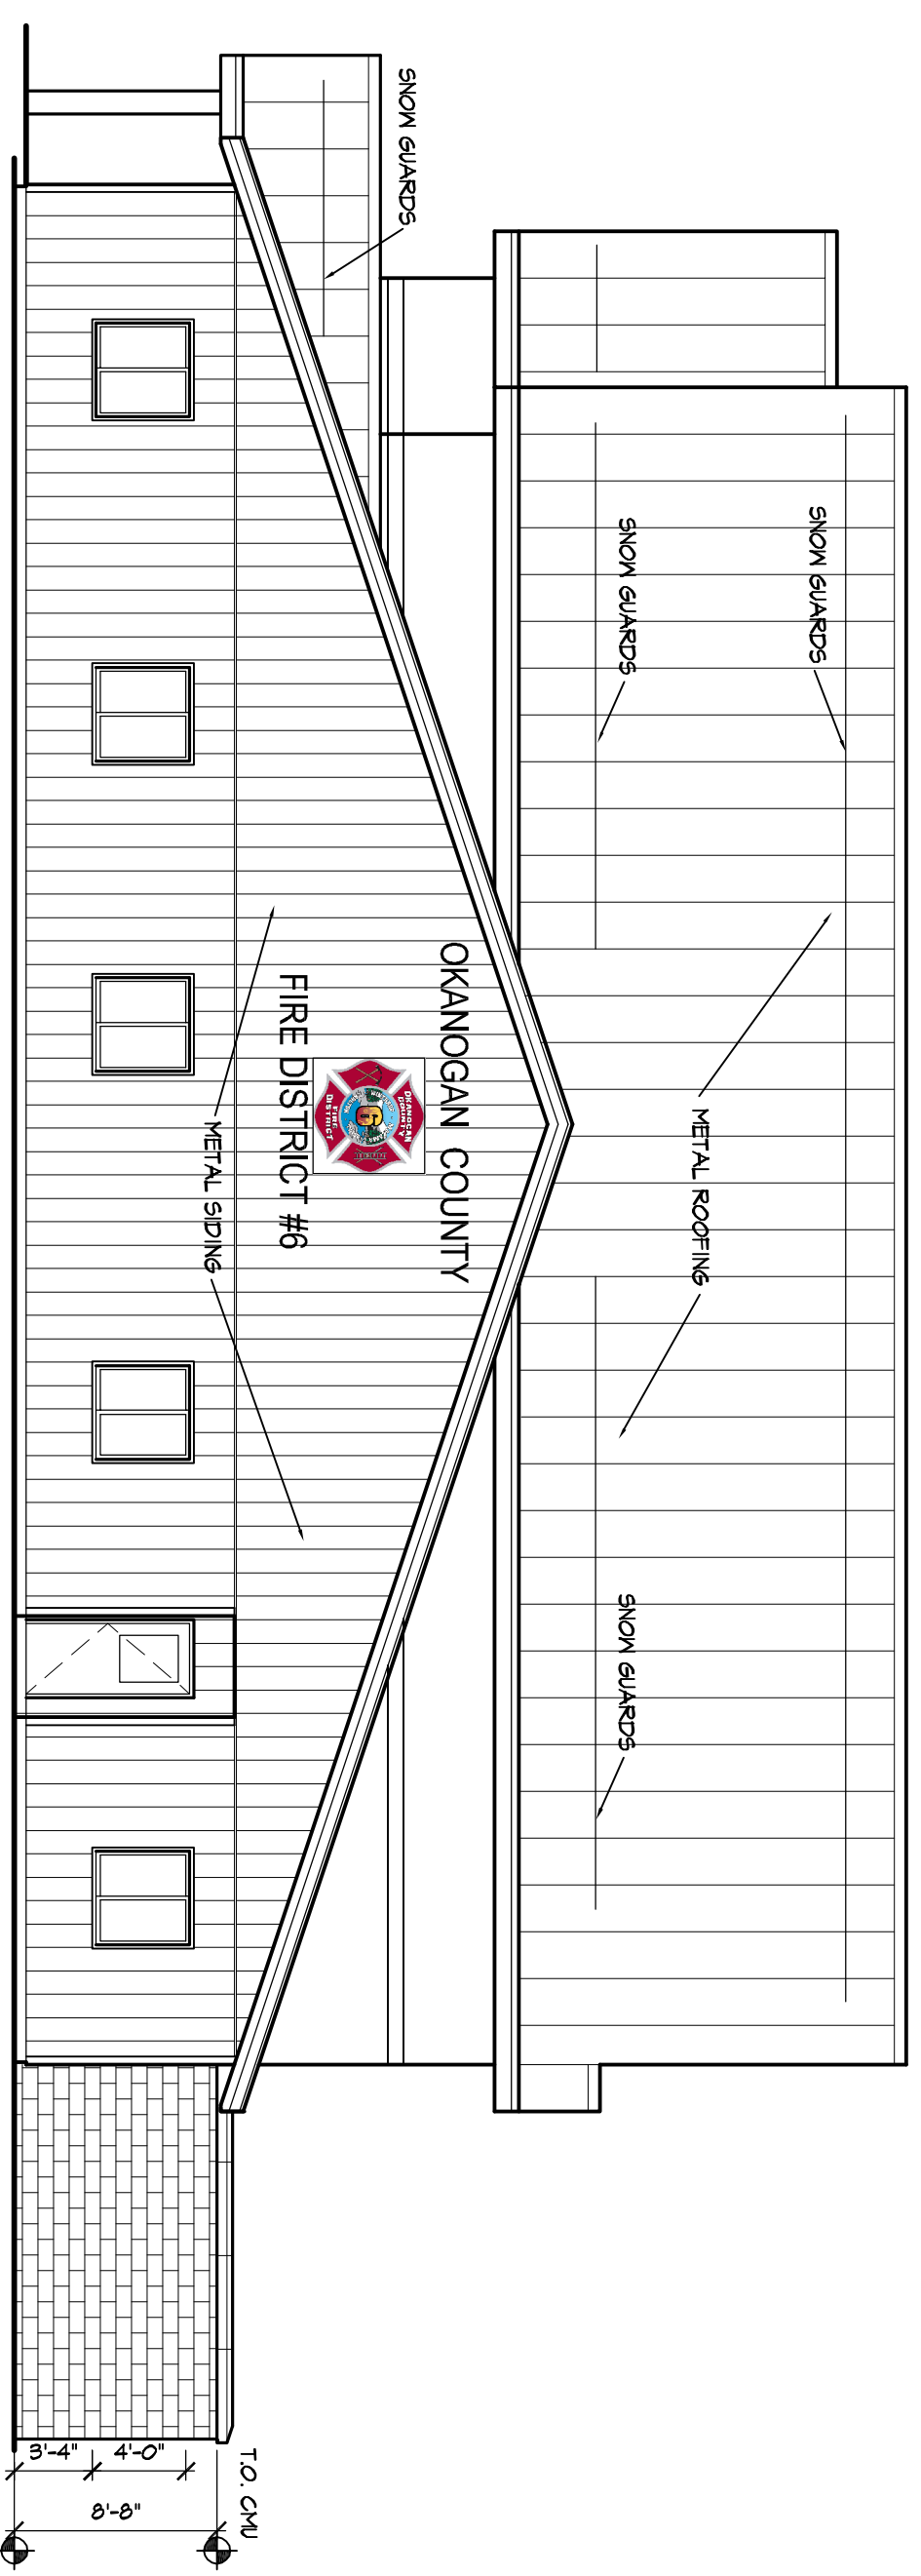

RIGHT SIDE ELEVATION

SCALE: 1/8" = 1'-0"

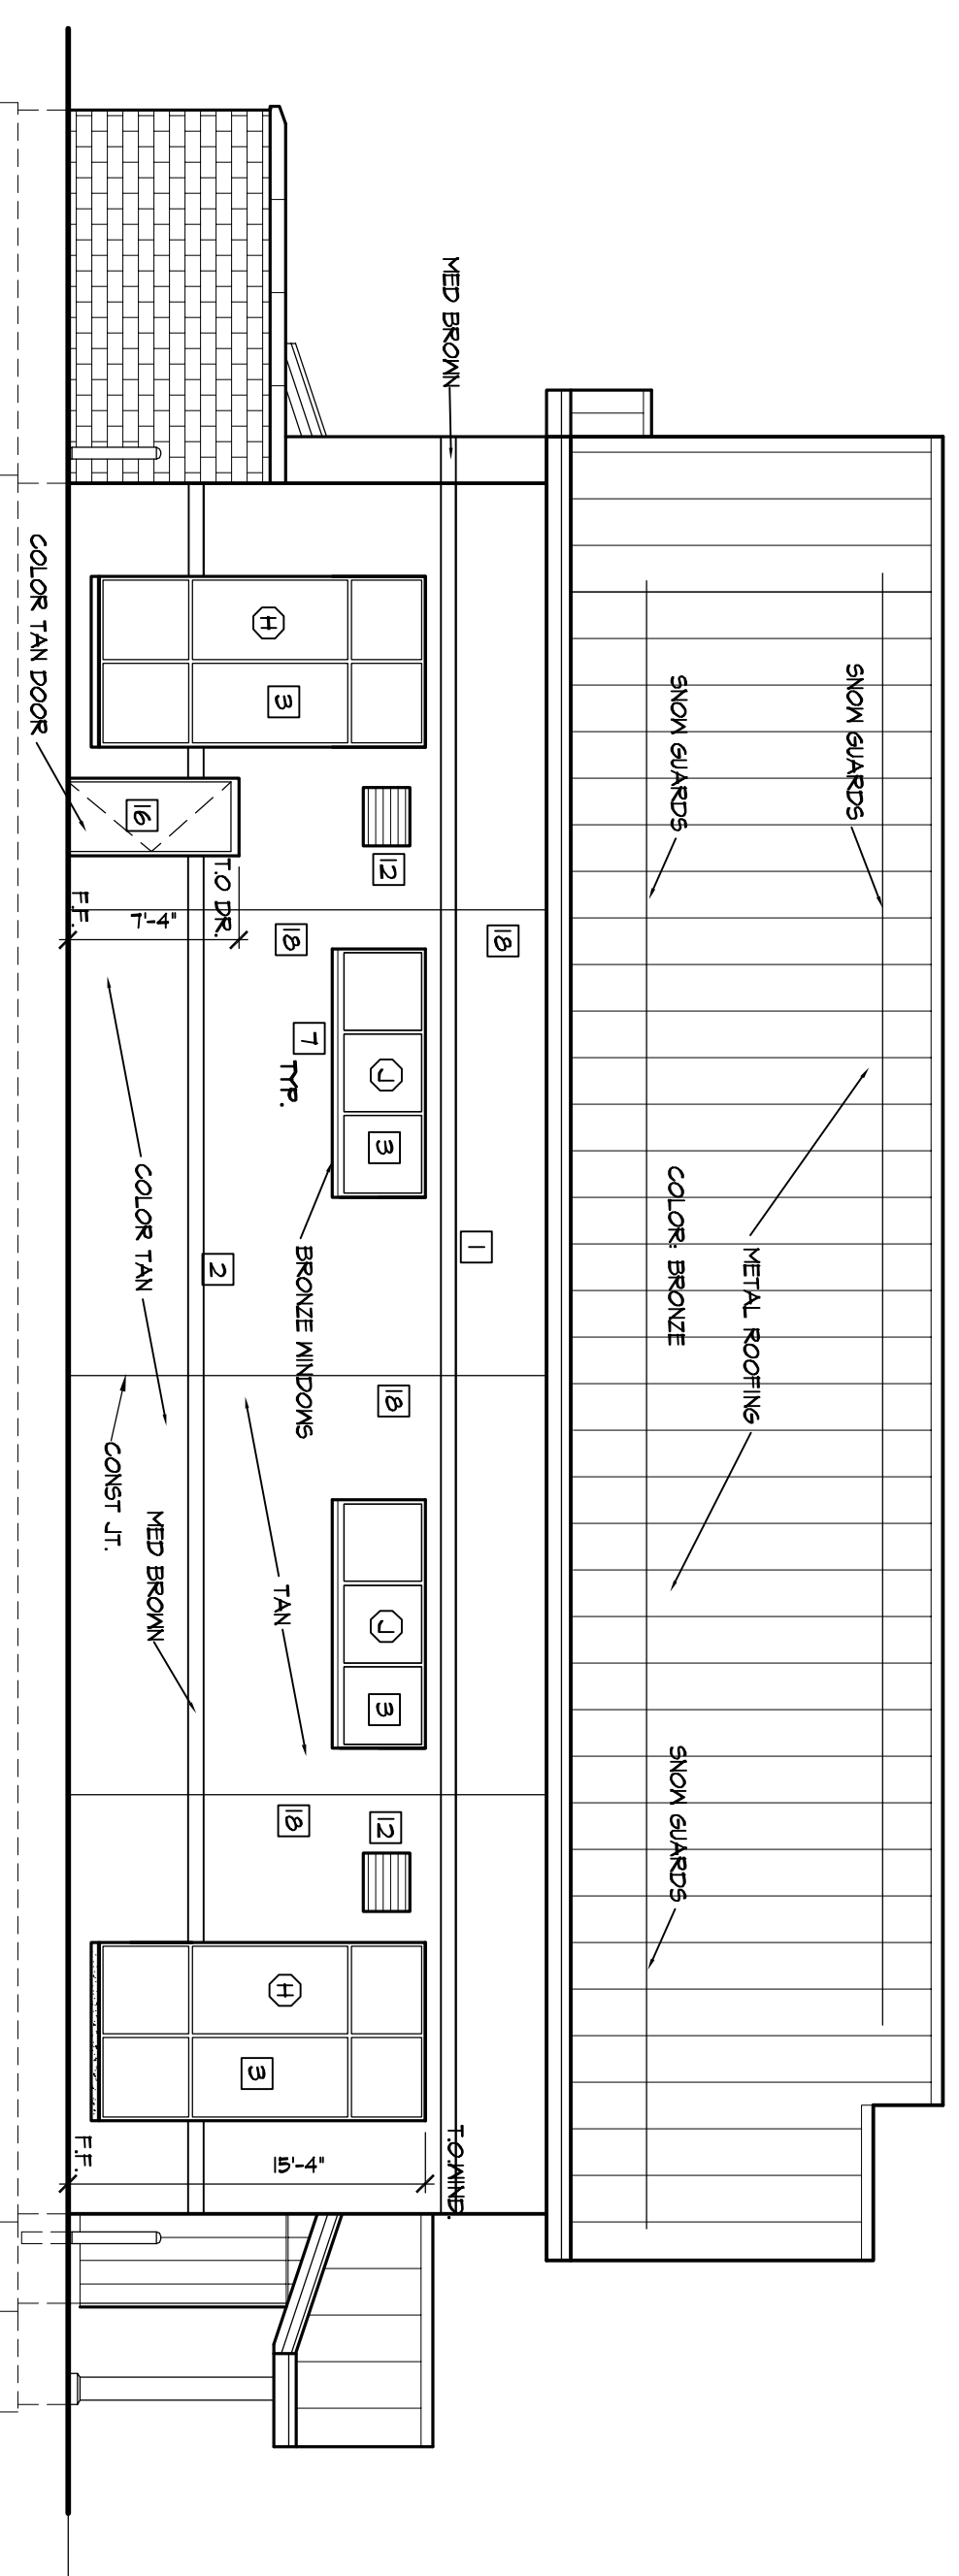

LEFT SIDE ELEVATION

SCALE: 1/8" = 1'-0"

6386 REGISTERED ARCHITECT
Larry K. Herres
 LARRY K. HERRES
 STATE OF WASHINGTON

W
 WATSON & HERRES, LLC
 ARCHITECTURE PLANNING
 INTERIOR DESIGN
 GEORGE P. WATSON, PARTNER
 LARRY K. HERRES, AIA, NCARB
 WA ID CA
 APPROVED: LARRY K. HERRES
 5/20/21 11/11/21 1/16/22
 PHONE: 509.863.3321
 EMAIL: g.p.watson@cwrcad.com

NEW FACILITY FOR:
**OKANOGAN COUNTY
 FIRE DISTRICT #6**
 HORIZON FLAT ROAD WINTHROP, WA.

REVISED EXTERIOR ELEVATIONS
 DATE: DECEMBER 8, 2021 APPROVED:

REVISIONS:

NO.	DATE	ITEM

DWG DATE: _____
 FILENAME: _____
 PROJ: DIR: GARBET
 DESIGNED BY: AEM

A3.1

©Copyright Watson & Herres, LLC All Rights Reserved
 This document, under the terms and conditions may not be reproduced, stored in a retrieval system, or transmitted, in any form or by any means, without the prior written permission from the copyright holder. All rights reserved. Use of this document is limited to the project and site only. Use for any other project is strictly prohibited. 