


FIRE FIGHTER
ADMIN/PUBLIC AREA 4846 S.F.
BAYS 5866 S.F.
SECOND FLOOR 1242 S.F.
TOTAL 11,954 S.F.


OKANOGAN COUNTY FIRE DISTRICT #6

FLOOR PLAN WITHOUT ADDITIONAL BAY

SCALE: 1/8" = 1'-0"

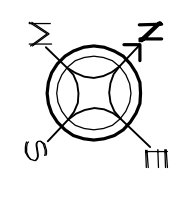


MEZZ FLOOR PLAN
1242 S.F.

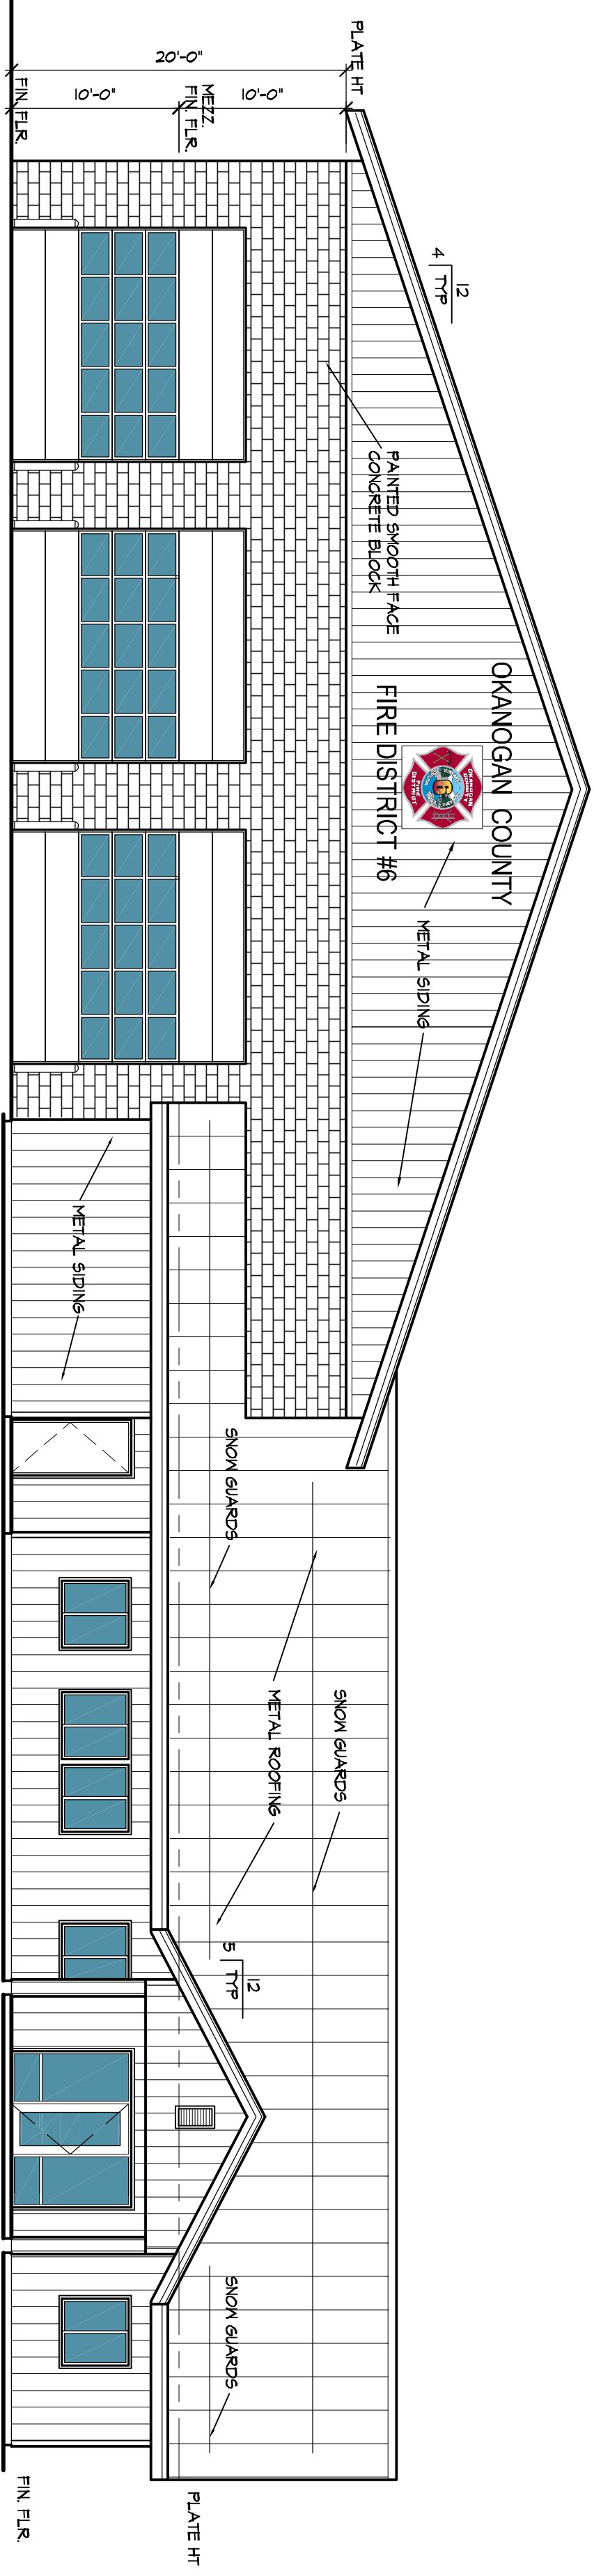

FRONT ELEVATION

SCALE: 1/8" = 1'-0"

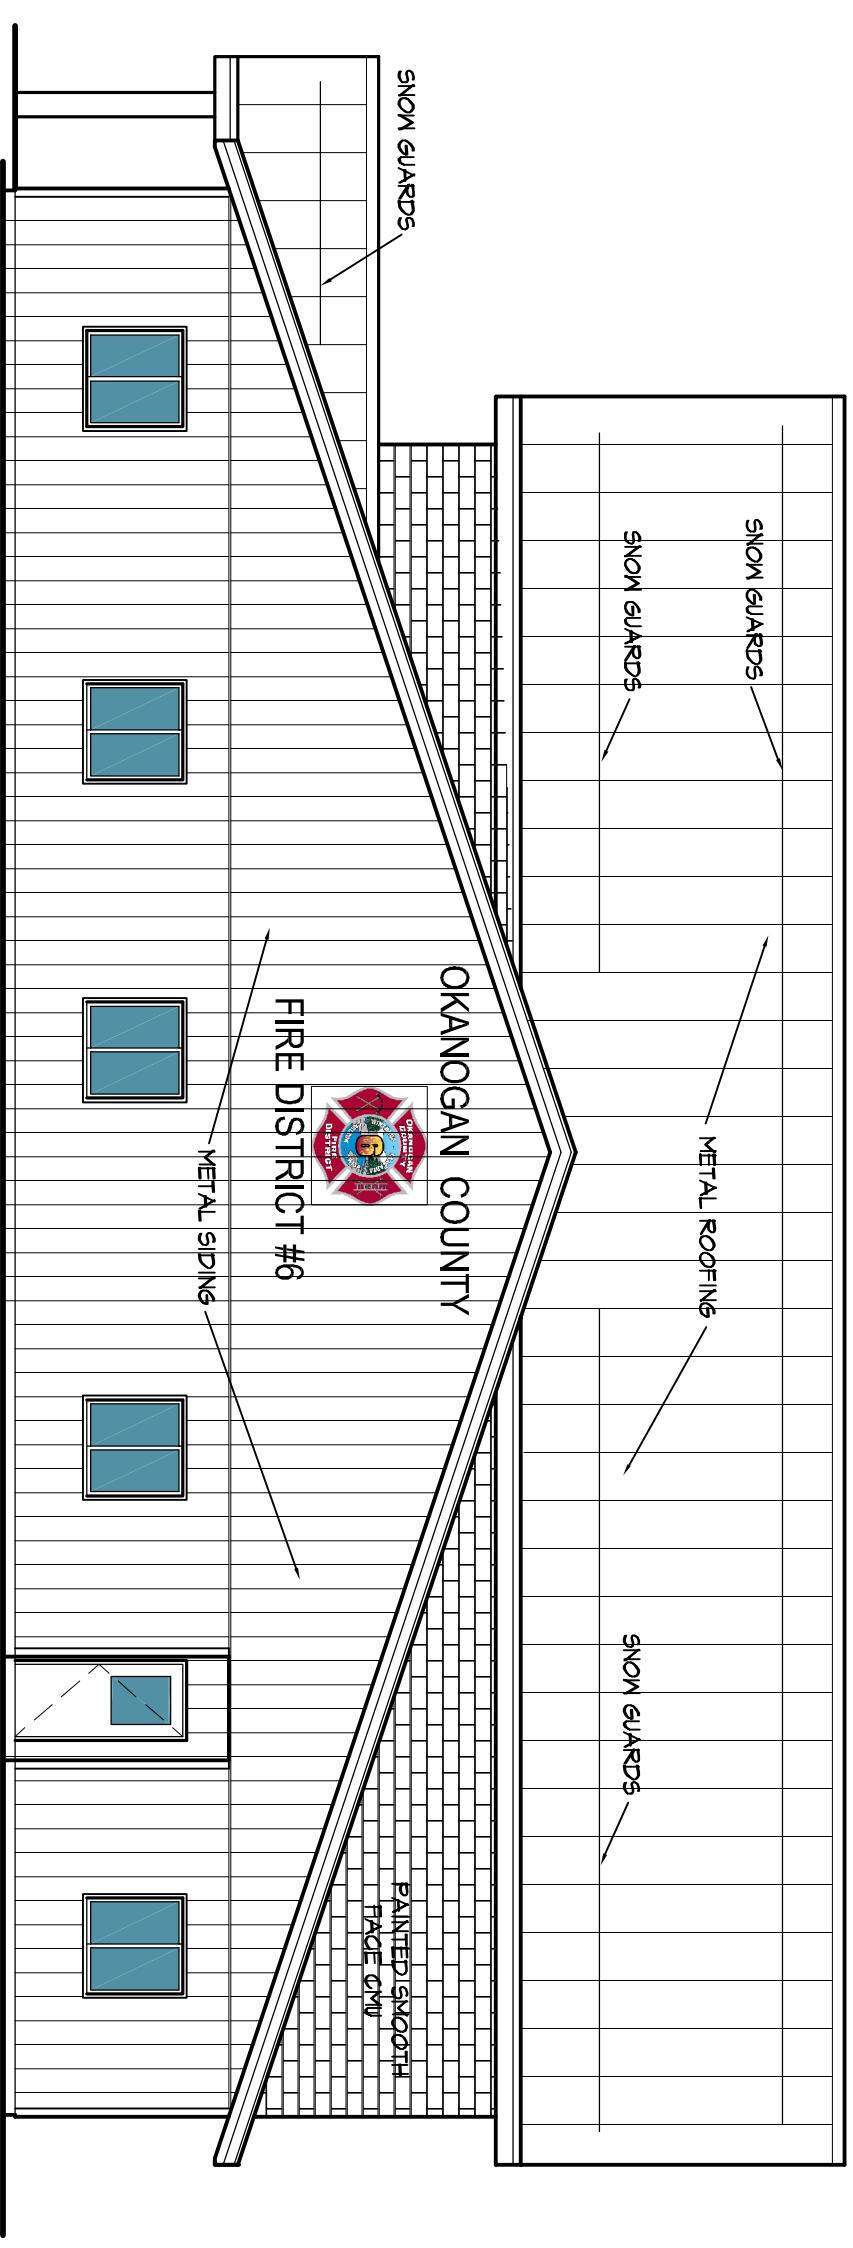

RIGHT SIDE ELEVATION

SCALE: 1/8" = 1'-0"

©Copyright Watson & Herres, LLC. All rights reserved.
This document, and the ideas and designs herein, may not be used, copied, or reproduced in any form without the written permission from Watson & Herres, LLC. The designer shall not be held responsible for any construction errors.
The document, the ideas and designs are not to be used, copied, or reproduced in any form without the written permission from Watson & Herres, LLC. The designer shall not be held responsible for any construction errors.

WATSON & HERRES, LLC
ARCHITECTURE PLANNING
INTERIOR DESIGN
GEORGE P. WATSON, PARTNER
LARRY K. HERRES, AIA, NCARB
WA, ID, CA
1000 EAST 12TH AVENUE
SPokane, WA 99201
PH: 509.863.3231
EMAIL: gm.watson @ comcast.net

6386
REGISTERED ARCHITECT
Larry K. Herres
LARRY K. HERRES
STATE OF WASHINGTON

NEW FACILITY FOR:
**OKANOGAN COUNTY
FIRE DISTRICT #6**
HORIZON FLAT ROAD WINTHROP, WA.

REVISIONS:

ITEM	DATE	DESCRIPTION

DWG DATE: _____
FILE NAME: _____
PROJECT DIR: GARBENT
DRAWN BY: GPH

A.I.I.